


## TOWNSHIP 14 NORTH, RANGE 25 EAST, OF THE MOUNT DIABLO MERIDIAN, NEVADA

## CORRECTIVE RESURVEY

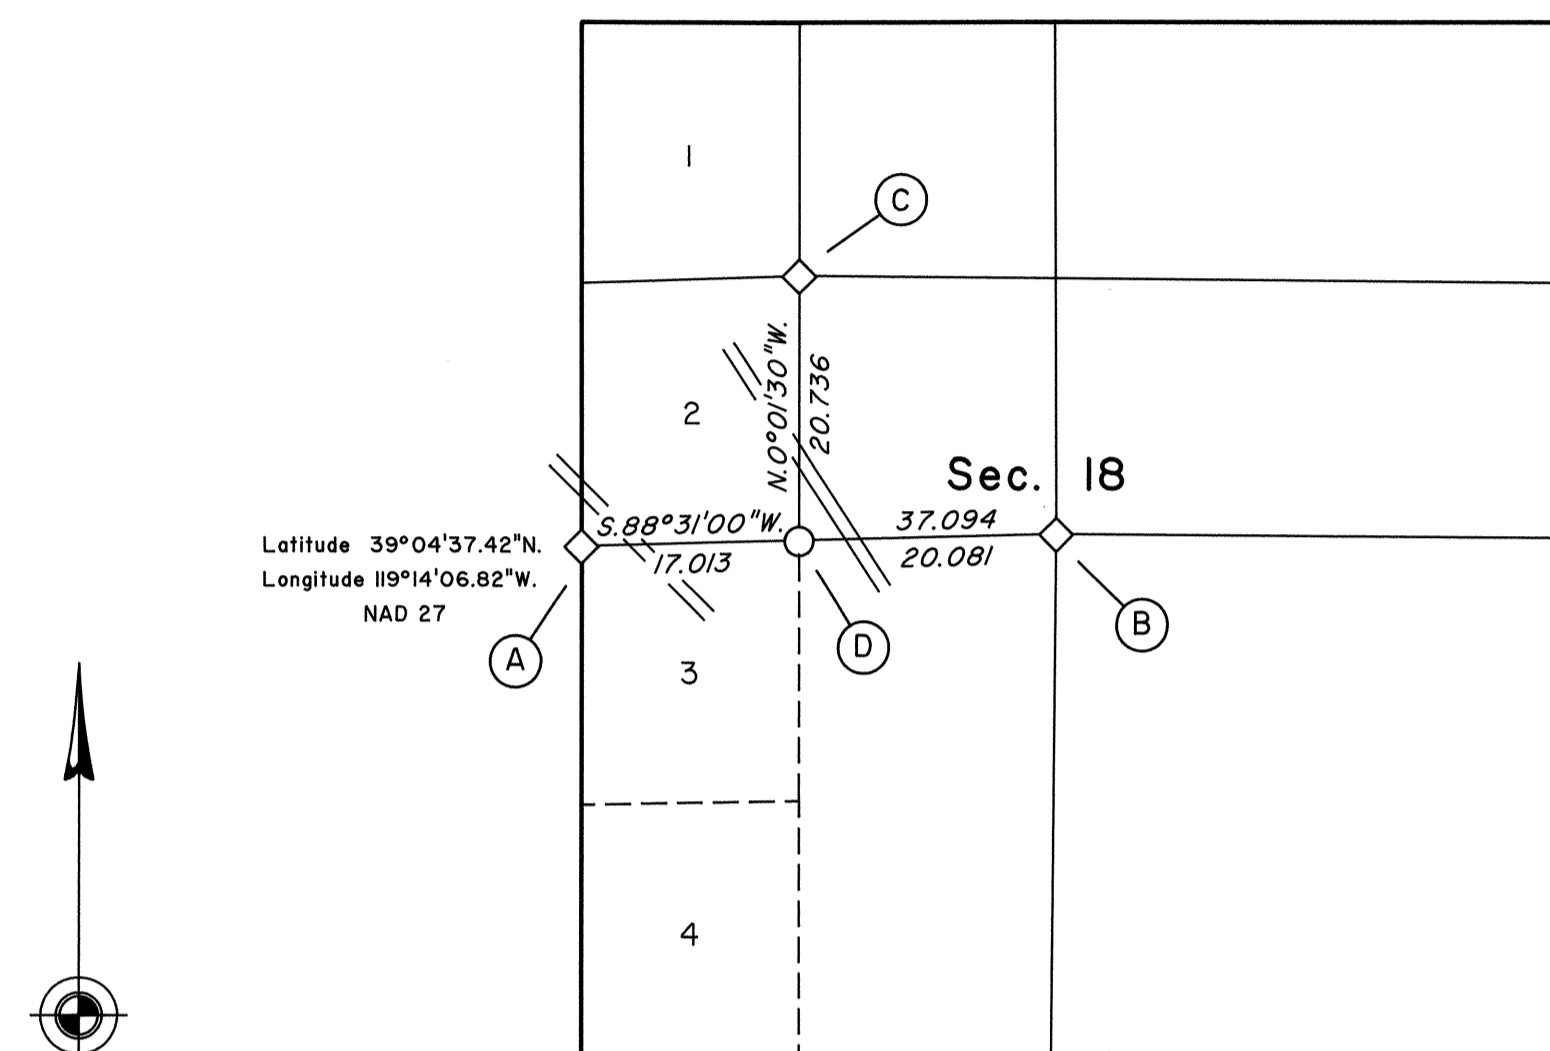

I, Mary J.M. Hartel, Cadastral Surveyor, HEREBY CERTIFY upon honor that in pursuance of Special Instructions bearing the date of the 4 th day of June, 1996, I have correctively resurveyed a portion of the subdivision-of-section lines of section 18, Township 14 North, Range 25 East, Mount Diablo Meridian, Nevada; and that said survey has been made in strict conformity with said special instructions, the Manual of Instructions for the survey of the Public Lands of the United States, 1973, and in the specific manner described on this plat.

09/05/97  
Date

*Mary J. M. Hartel*  
Cadastral Surveyor

MJMH

(A) The 1/4 sec. cor. of secs. 13 and 18, monumented with a stainless steel post, 2 1/2 ins. diam., firmly set, projecting 4 ins. above the ground, with brass cap mkd. as described in the 1988 dependent resurvey executed under Group No. 664, with the original stone and a steel fence post alongside.

This corner is located 4.40 chs. W. of a paved road bearing SE. and NW.

(B) The center 1/4 sec. cor. of sec. 18, monumented with a stainless steel post, 2 1/2 ins. diam., firmly set, projecting 4 ins. above the ground, with brass cap mkd. as described in the 1988 dependent resurvey executed under Group No. 664.

From this corner, the SE cor. of Parcel 1, established by George H. Denson, Nevada Professional Land Surveyor No. 4045, in 1981, monumented with a rebar, 5/8 in. diam., firmly set, projecting 2 ins. above the ground, with plastic cap with no visible marks, as shown in Lyon County, Nevada, File No. 66894, bears N.0°24'W., 0.381 chs. dist.

(C) The NW 1/16 sec. cor. of sec. 18, monumented with a stainless steel post, 2 1/2 ins. diam., firmly set, projecting 4 ins. above the ground, with brass cap mkd. as described in the 1988 dependent resurvey executed under Group No. 664, at corner of fences, from which fences bear N. and E.

From this corner, the NW cor. of Parcel 2, identical with a cor. of Parcel 3, established by George H. Denson, Nevada Professional Land Surveyor No. 4045, in 1981, monumented with a rebar, 5/8 in. diam., firmly set, flush with the ground, with plastic cap with no visible marks, as shown in Lyon County, Nevada, File No. 66894, bears S.87°42'E., 0.217 chs. dist.

(D) Point for the C-W 1/16 sec. cor. of sec. 18.

Set a stainless steel post, 28 ins. long, 2 1/2 ins. in diam., 26 ins. in the ground, over a plastic-encased magnet, with brass cap mkd. as shown.

Set a steel fence post, 5 1/2 ft. long, alongside the stainless steel post.

From this corner, the C-W 1/16 sec. cor. of sec. 18, established in the 1988 subdivision, monumented with a stainless steel post, 2 1/2 ins. diam., firmly set, projecting 4 ins. above the ground, with brass cap mkd. as described in the 1988 dependent resurvey executed under Group No. 664, bears N.7°38'E., 1.143 chs. dist. This corner is a perpetuation of the SW cor. of Parcel 2, identical with the SE cor. of Parcel 3, established by George H. Denson, Nevada Professional Land Surveyor No. 4045, in 1981, as shown in Lyon County, Nevada, File No. 66894, and now becomes an amended monument; obliterate the marks on the brass cap and add the marks AM 1996.

This corner is located 6.60 chs. S. and 4.20 chs. W. of an improved gravel road bearing SE. and NW.

This plat represents the entire survey record of the corrective resurvey of a portion of the subdivision-of-section lines of section 18, Township 14 North, Range 25 East, Mount Diablo Meridian, Nevada.

The exterior boundaries were surveyed by Deputy Surveyors R.A. Chase and A. Lash, Jr. in 1867-1868 under Contract No. 8. The subdivisional lines were surveyed by Deputy Surveyor A. Lash, Jr. in 1868 under Contract No. 20. A portion of the west boundary and a portion of the subdivisional lines were dependently resurveyed, and certain sections were subdivided by Cadastral Surveyor Robert A. Pratt in 1988 under Group No. 664. Other surveys remote to the area are not included.

The direction of the lines were determined by direct solar observations, using the hour angle method and refers to the true meridian. The lines were carried forward by sustained angulation.

The geographic position of the 1/4 section corner of sec. 13 and 18, Tps. 14 N., Rs. 24 and 25 E., was determined by Robert A. Pratt in 1988.

The magnetic declination is 15°30' E., as shown on U.S.G.S. quadrangle map "MASON BUTTE, NEVADA" dated 1987.

For those surveyed lines not showing bearings and distances, refer to the official prior surveys.

Survey executed by Mary J.M. Hartel, Cadastral Surveyor, beginning June 4, 1996 and completed June 5, 1996, pursuant to Special Instructions dated June 4, 1996, for Group No. 762, Nevada, and Assignment Instructions dated June 4, 1996.

Field Assistants:  
Clay W. Morrow, Surveying Technician  
Peter F. Perazzo, Surveying Technician

UNITED STATES DEPARTMENT OF THE INTERIOR  
BUREAU OF LAND MANAGEMENT

Reno, Nevada September 9, 1997

The survey represented by this plat, having been correctly executed in accordance with the requirements of law and the regulations of this Bureau, is hereby accepted.

For the Director

*Robert H. Thompson*

Acting Chief Cadastral Surveyor, Nevada

T.14N., R.25E., M.D.M.